


PLAN DE PARCELAR  
 Scara 1:1000  
 ORAS BOLDESTI SCAENI  
 T42 PARCELELE 2597-2618, T20 PARCELA 1080 -INTRAVILAN

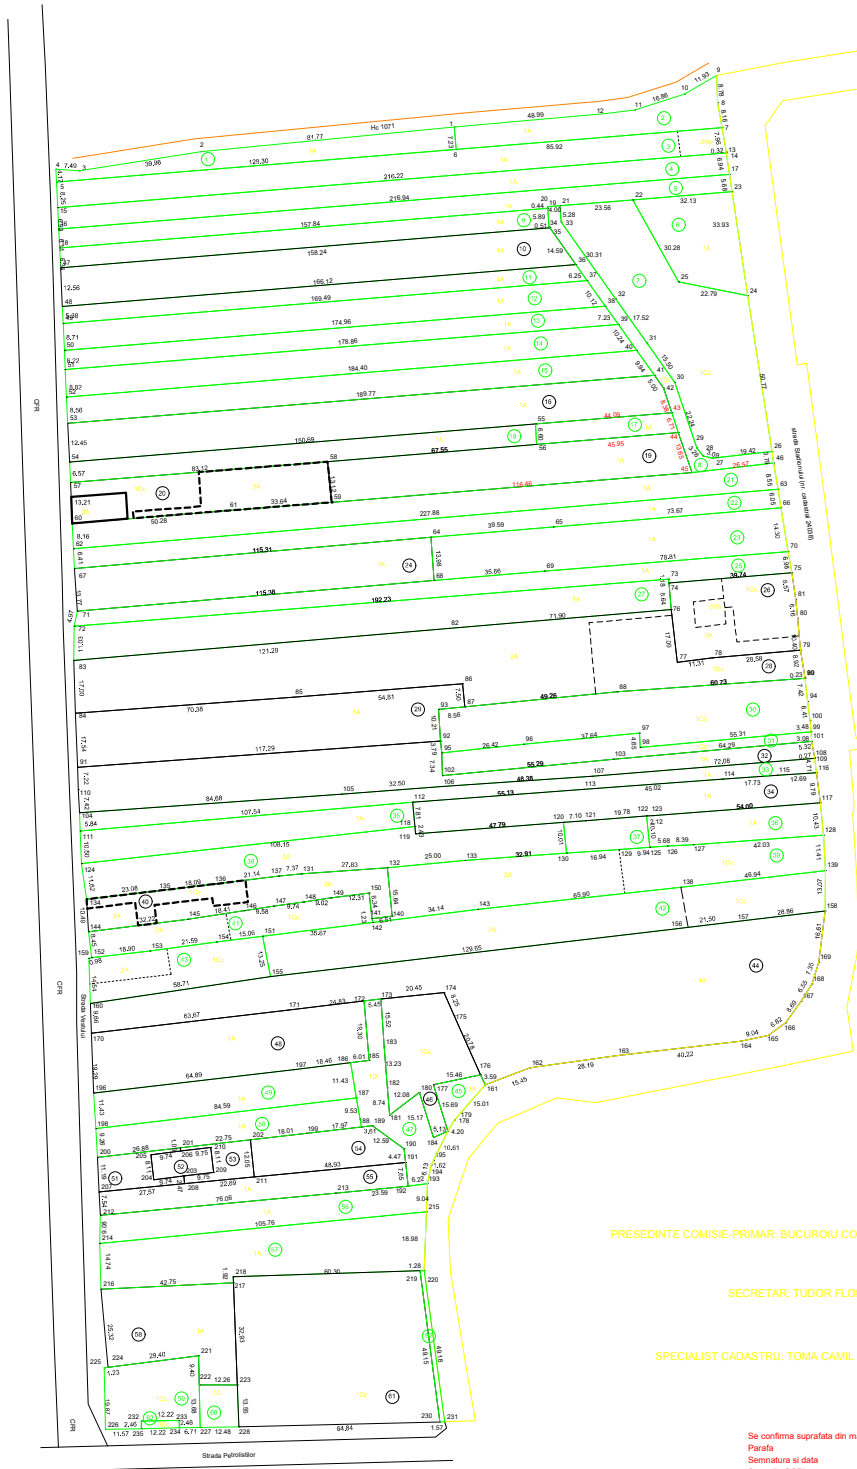

Nr. crt. continut în text	Nr. cadastral atribuit
1	
2	
3	
4	
5	
6	
7	
8	
9	
10	889 (22813)
11	
12	
13	
14	
15	
16	23380
17	
18	
19	23174
20	23172
21	
22	
23	
24	20486
25	
26	21028
27	
28	22121
29	22121
30	
31	
32	20823
33	
34	13 (21382)
35	
36	
37	
38	
39	
40	20890
41	
42	
43	
44	24083
45	
46	22022
47	
48	20263
49	
50	
51	23724
52	23723
53	23725
54	
55	23523
56	20844
57	
58	20454
59	
60	23439
61	
62	
63	

PRESEDINTE COMISIE-PRIMAR: BUCURIU CONSTANTIN  
 SECRETAR: TUDOR FLORINA NELI  
 SPECIALIST CADASTRU: TOMA CAMIL VIOREL

Se confirma suprafata din masuratorii si introducerea imobilului in baza de date  
 Parafă  
 Semnatura si data  
 Stampinga OCPI

Prezentul plan parcelar este valabil insotit de TABELUL PARCELAR

Executant : S.C. PRAXIS GEODEZ S.R.L.  
 Seria RO-B-J.Nr.0768/2015  
 Str. HANIBAL, nr.5 Tel 0722528 775  
 Mail:mgd@praxis\_geodez.ro